


Date	Revision	Date	Revision

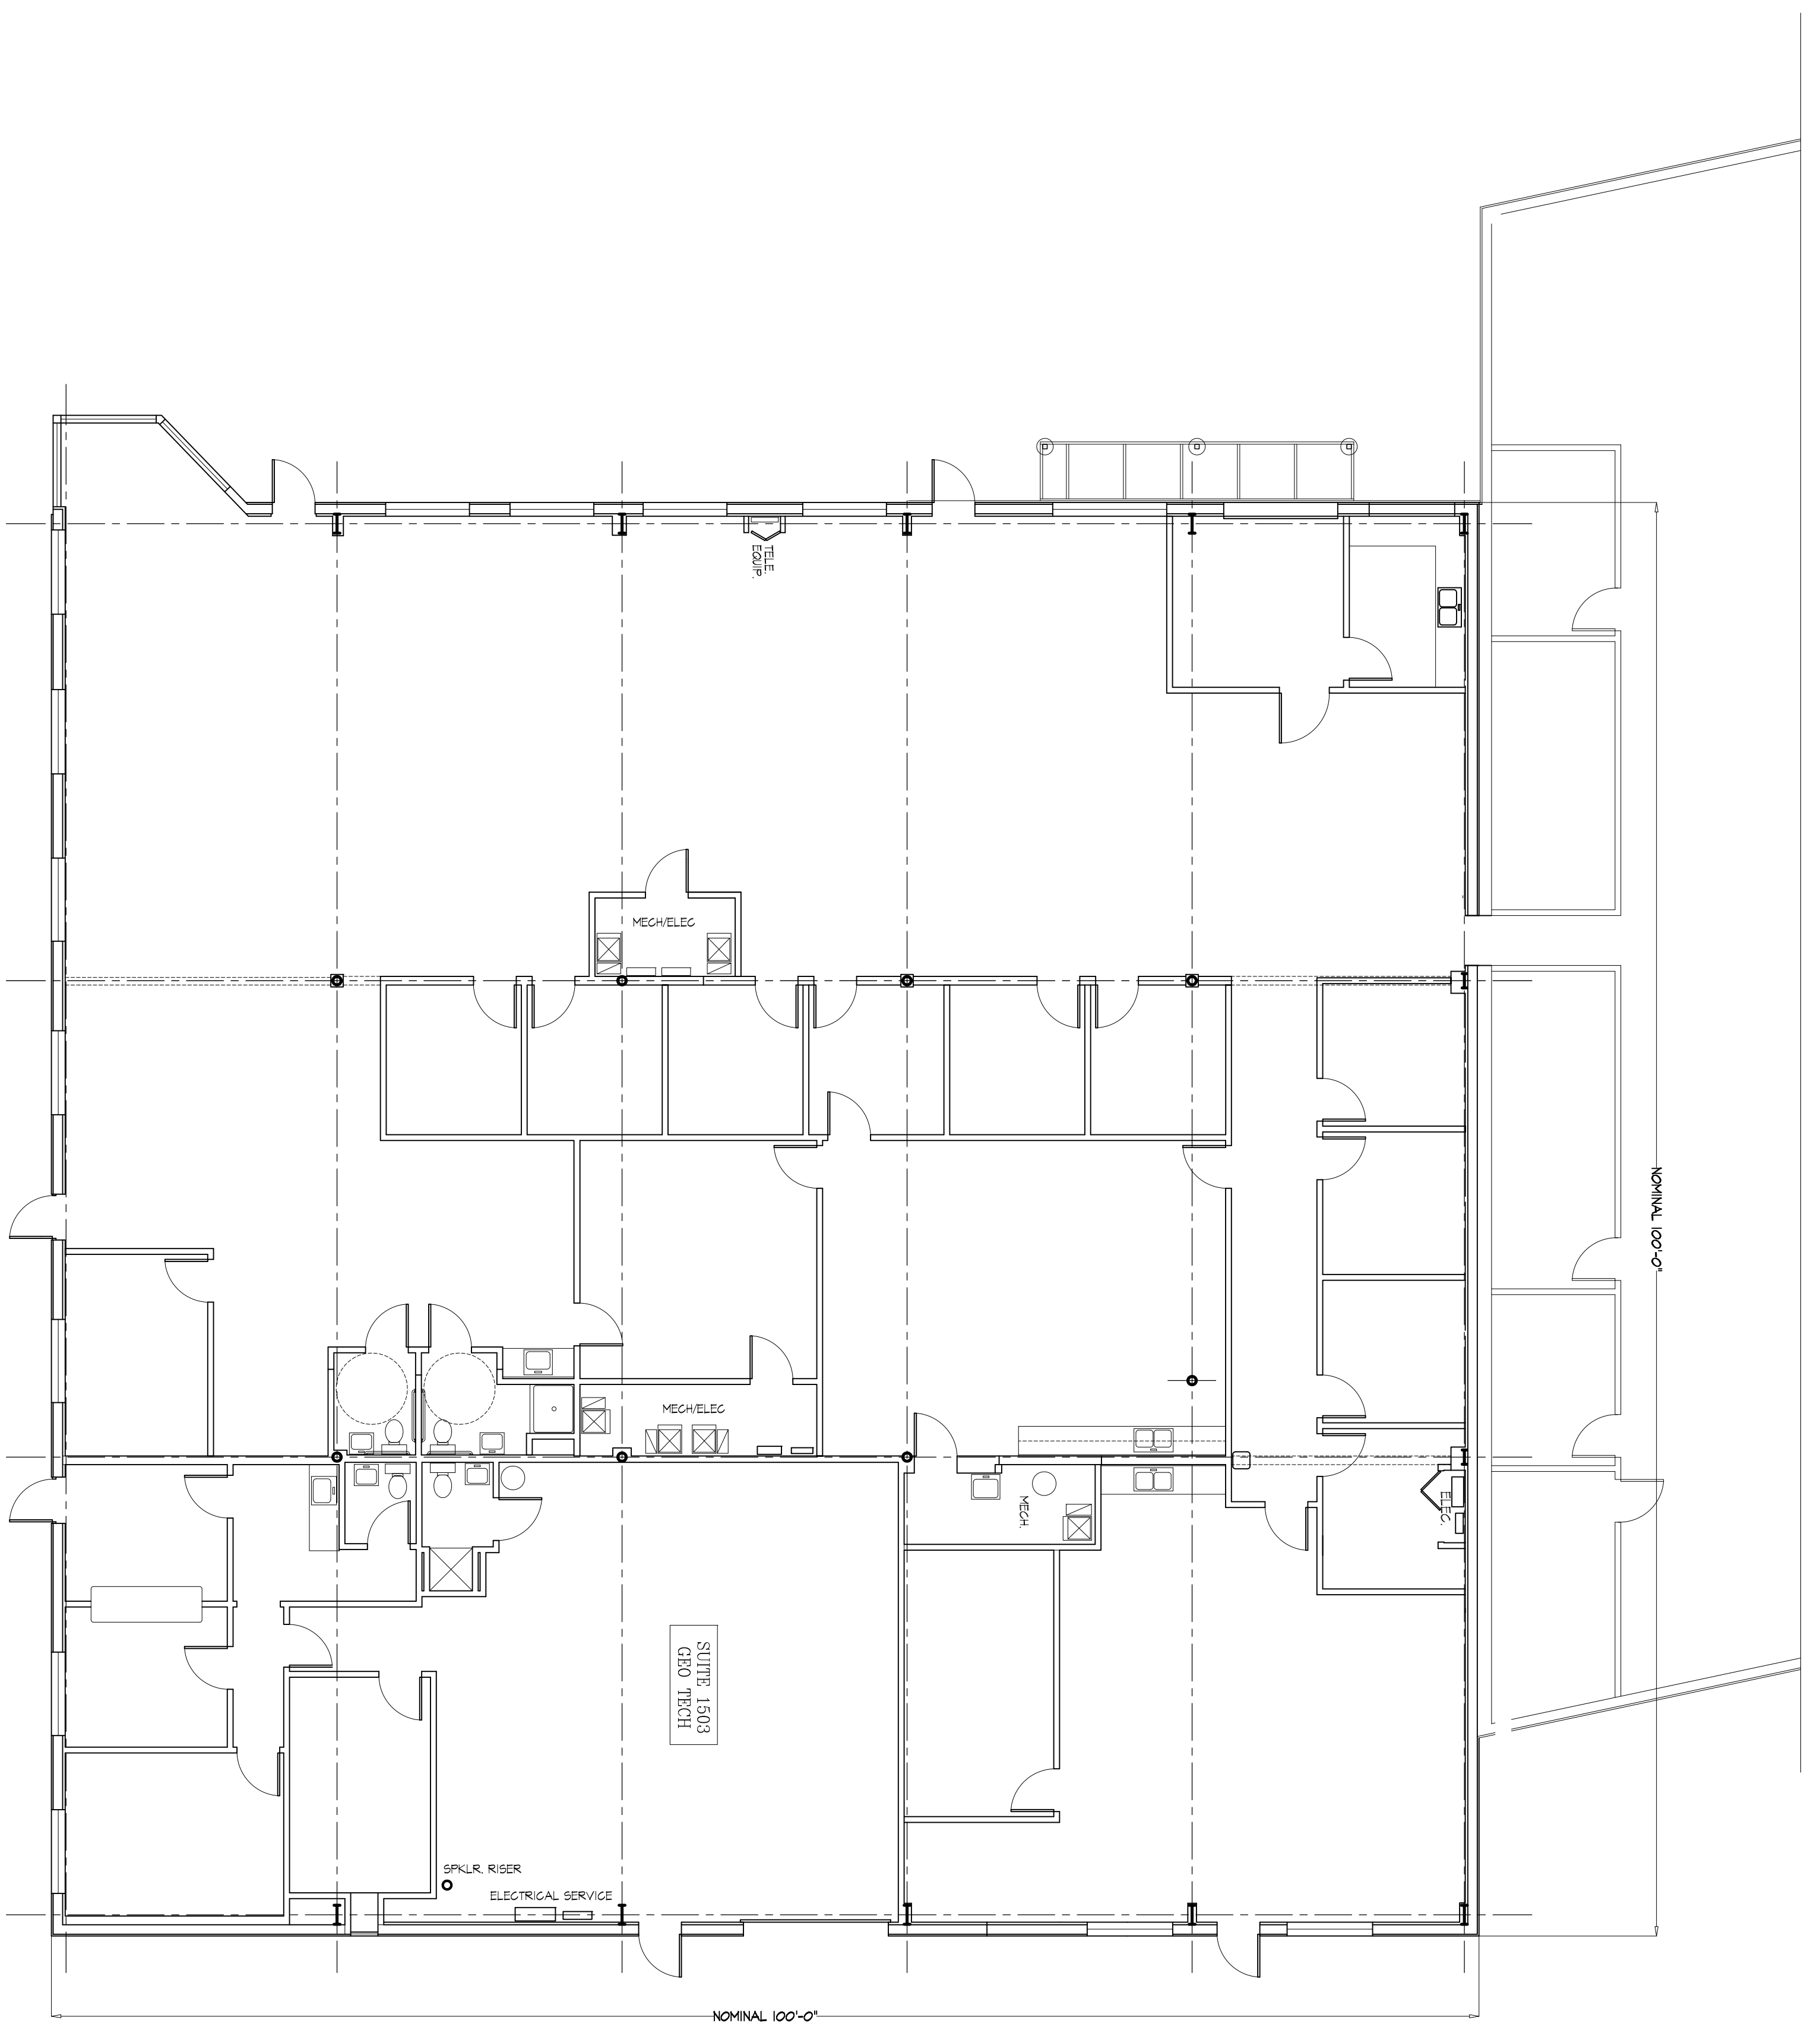

FLOOR PLAN
SCALE: 1/8"=1'-0"

Tigan Place LLC
Winooski, Vermont

DATE: 05-11-04
SCALE: 1/8" = 1'-0"
DRAWN BY: P. CARLSON
CHECKED BY:

Project Name:
15 TIGAN STREET
WINOOSKI, VERMONT
Sheet Title:
FLOOR PLAN

Sheet Number:
A-1